
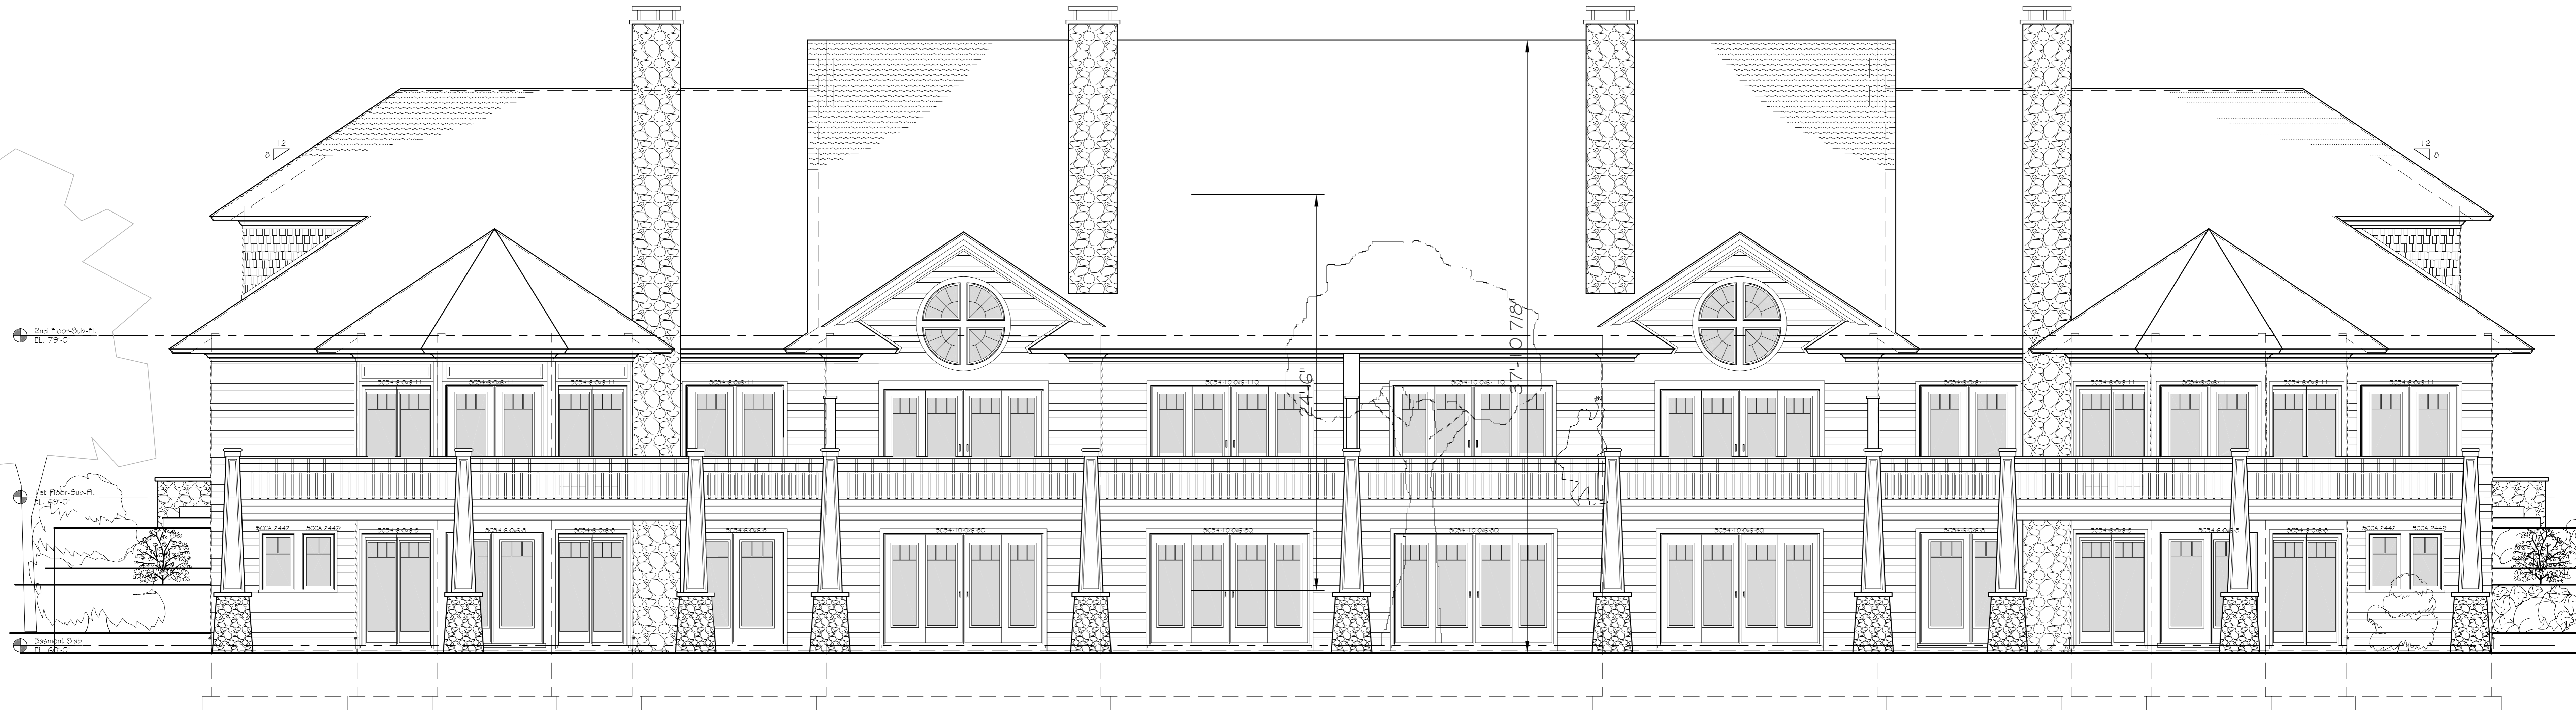


1 Building Section
Scale 1/4" = 1'-0"

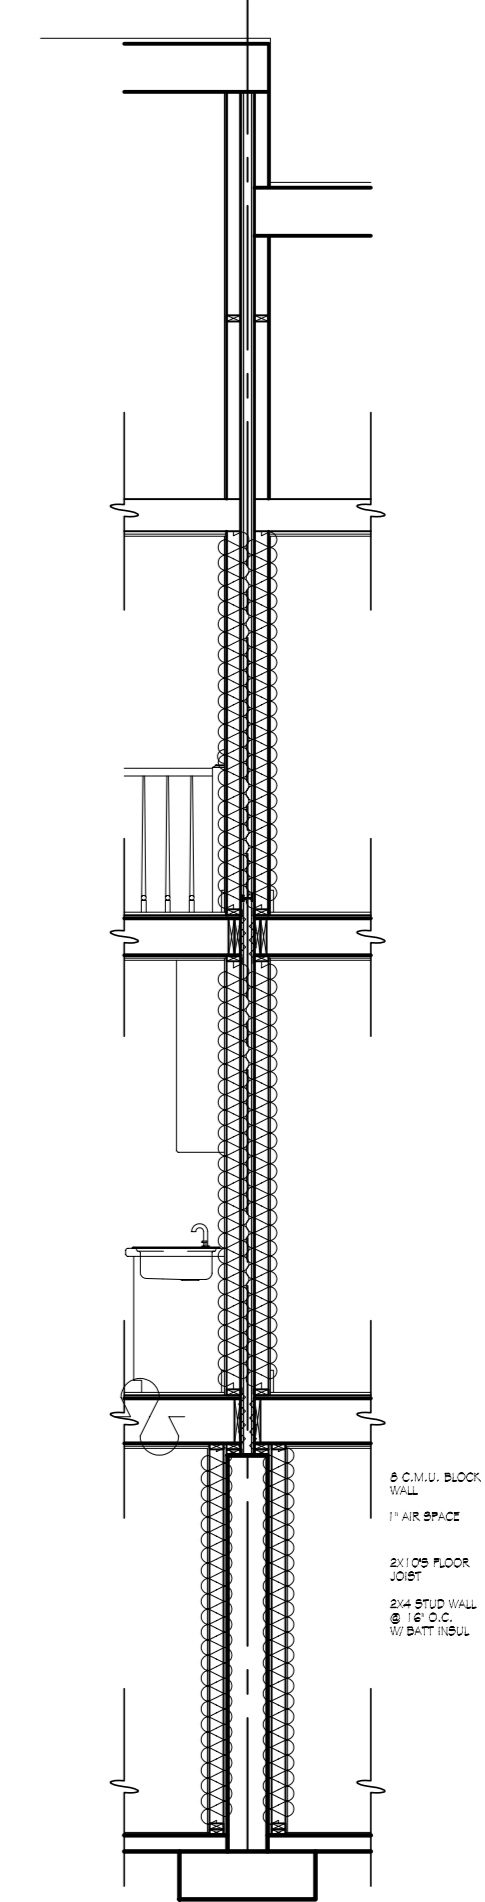

2 Walk-Out FAIRWAY (REAR) ELEVATION
Scale 1/4" = 1'-0"

JAMES J. FITZGERALD ARCHITECTS & PLANNERS

SCALE: 1/4" = 1'-0"	PROJECT: New Meadows Enterprises LLC	WILDES ROAD TOPSFIELD, MASS 01983	REVISIONS:	DRAWING NO.:
DATE: 11/25/08	THE MEADOWS		DATE BY:	
JOB NO.:	DRAWING:		POST OFFICE BOX 19 TOPSFIELD, MA 01983 (978) 887-8202	
PROJECT: Fao0705	PRELIMINARY ARCHITECTURAL PLAN			
COPYRIGHT © 2008 JAMES J. FITZGERALD ARCHITECTS & PLANNERS	BUILDING SECTION & WALK-OUT FAIRWAY ELEVATIONS			